



Global Cooling

Precooling, Ripening, & Postharvest
 170 Foxcatcher Lane
 Media, PA 19063 USA
 Phone 1-610-248-9800
 eFax 1-610-903-4248
 www.NE-Postharvest.com
 www.GlobalRipening.com

Preliminary Design
TITAN FARMS
 Confidential

Design Concept

Holder

NOTICE
 Company Confidential Work Product.
 Do Not Copy or Distribute.
 © JD Sill, Global Cooling Inc.
 Patented and Patent-Pending.

NOTICE
 This document contains confidential and proprietary material which is the property of Global Cooling Inc. Exclusive manufacturing rights belong to Global Cooling Inc. As such it may not be copied or reproduced without written permission. This material is loaned and is subject to return upon demand and upon the express condition that it will not be used directly or indirectly in any way detrimental to the interests of Global Cooling Inc.

REV	DATE	SUBMISSIONS/REVISIONS
1	02-15-13	OWNER REVISIONS




JOB NAME:

PRECOOLERS FOR
 TITAN FARMS
 RIDGE SPRING, SC

DRAWING TITLE:
 PRELIMINARY DESIGN -
 OWNER LAYOUT

DRAWN BY: BMM
 APPROVED BY: JDS
 DWG SCALE: NONE
 JOB #: ---
 DATE: 01-31-2013

STATUS: Q DRAWING #: R6

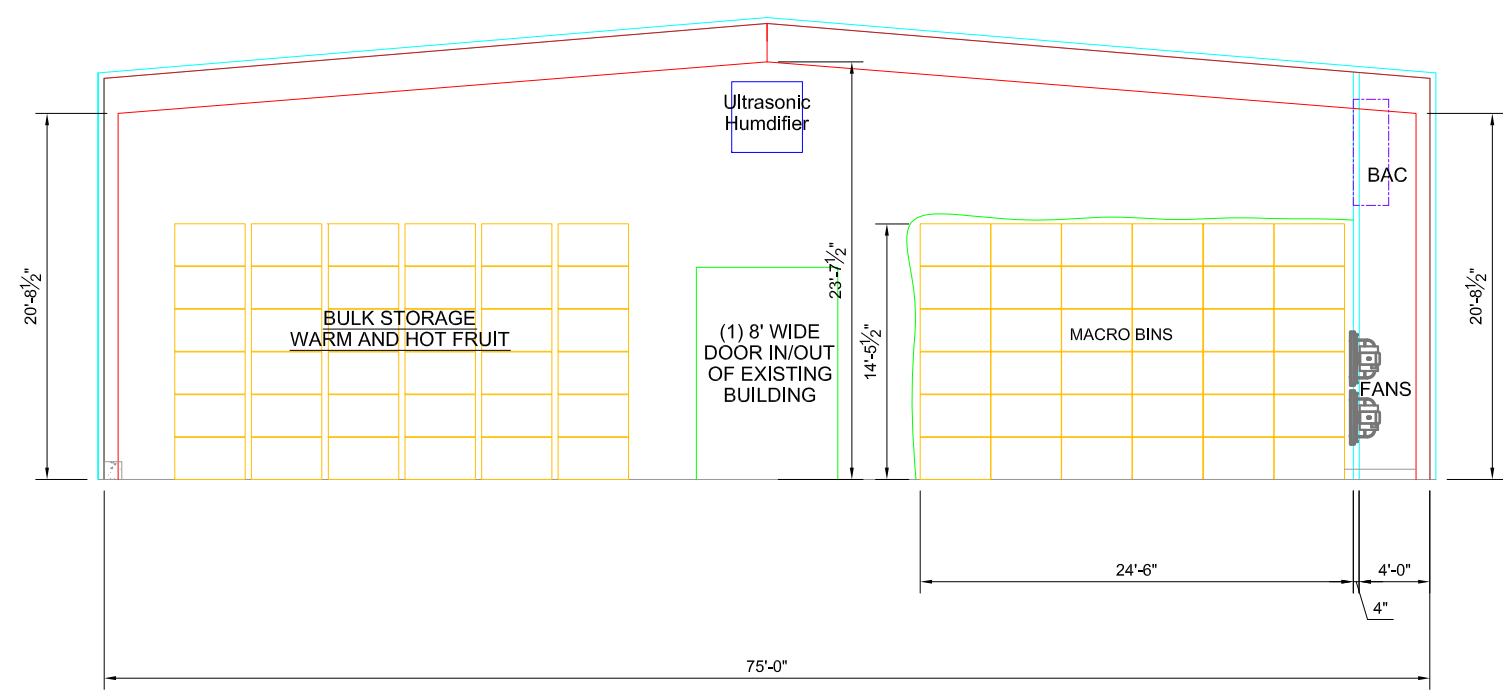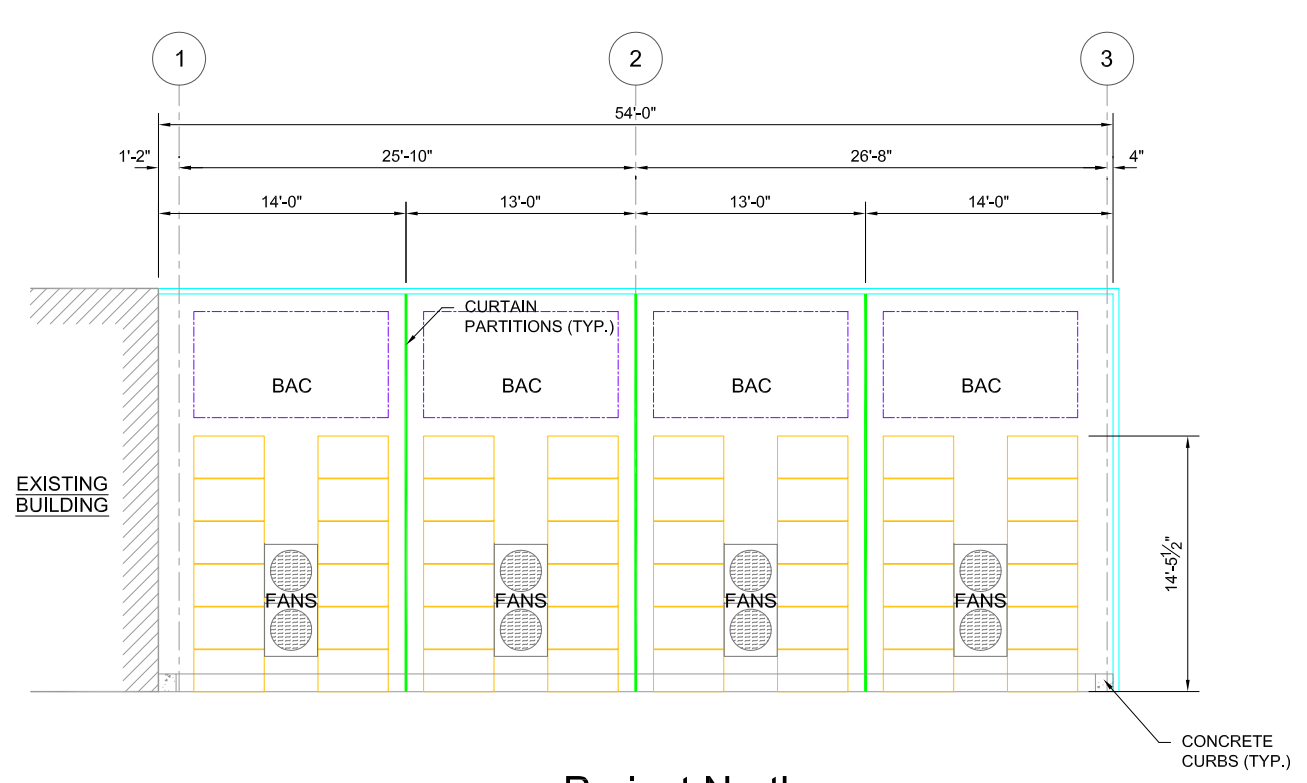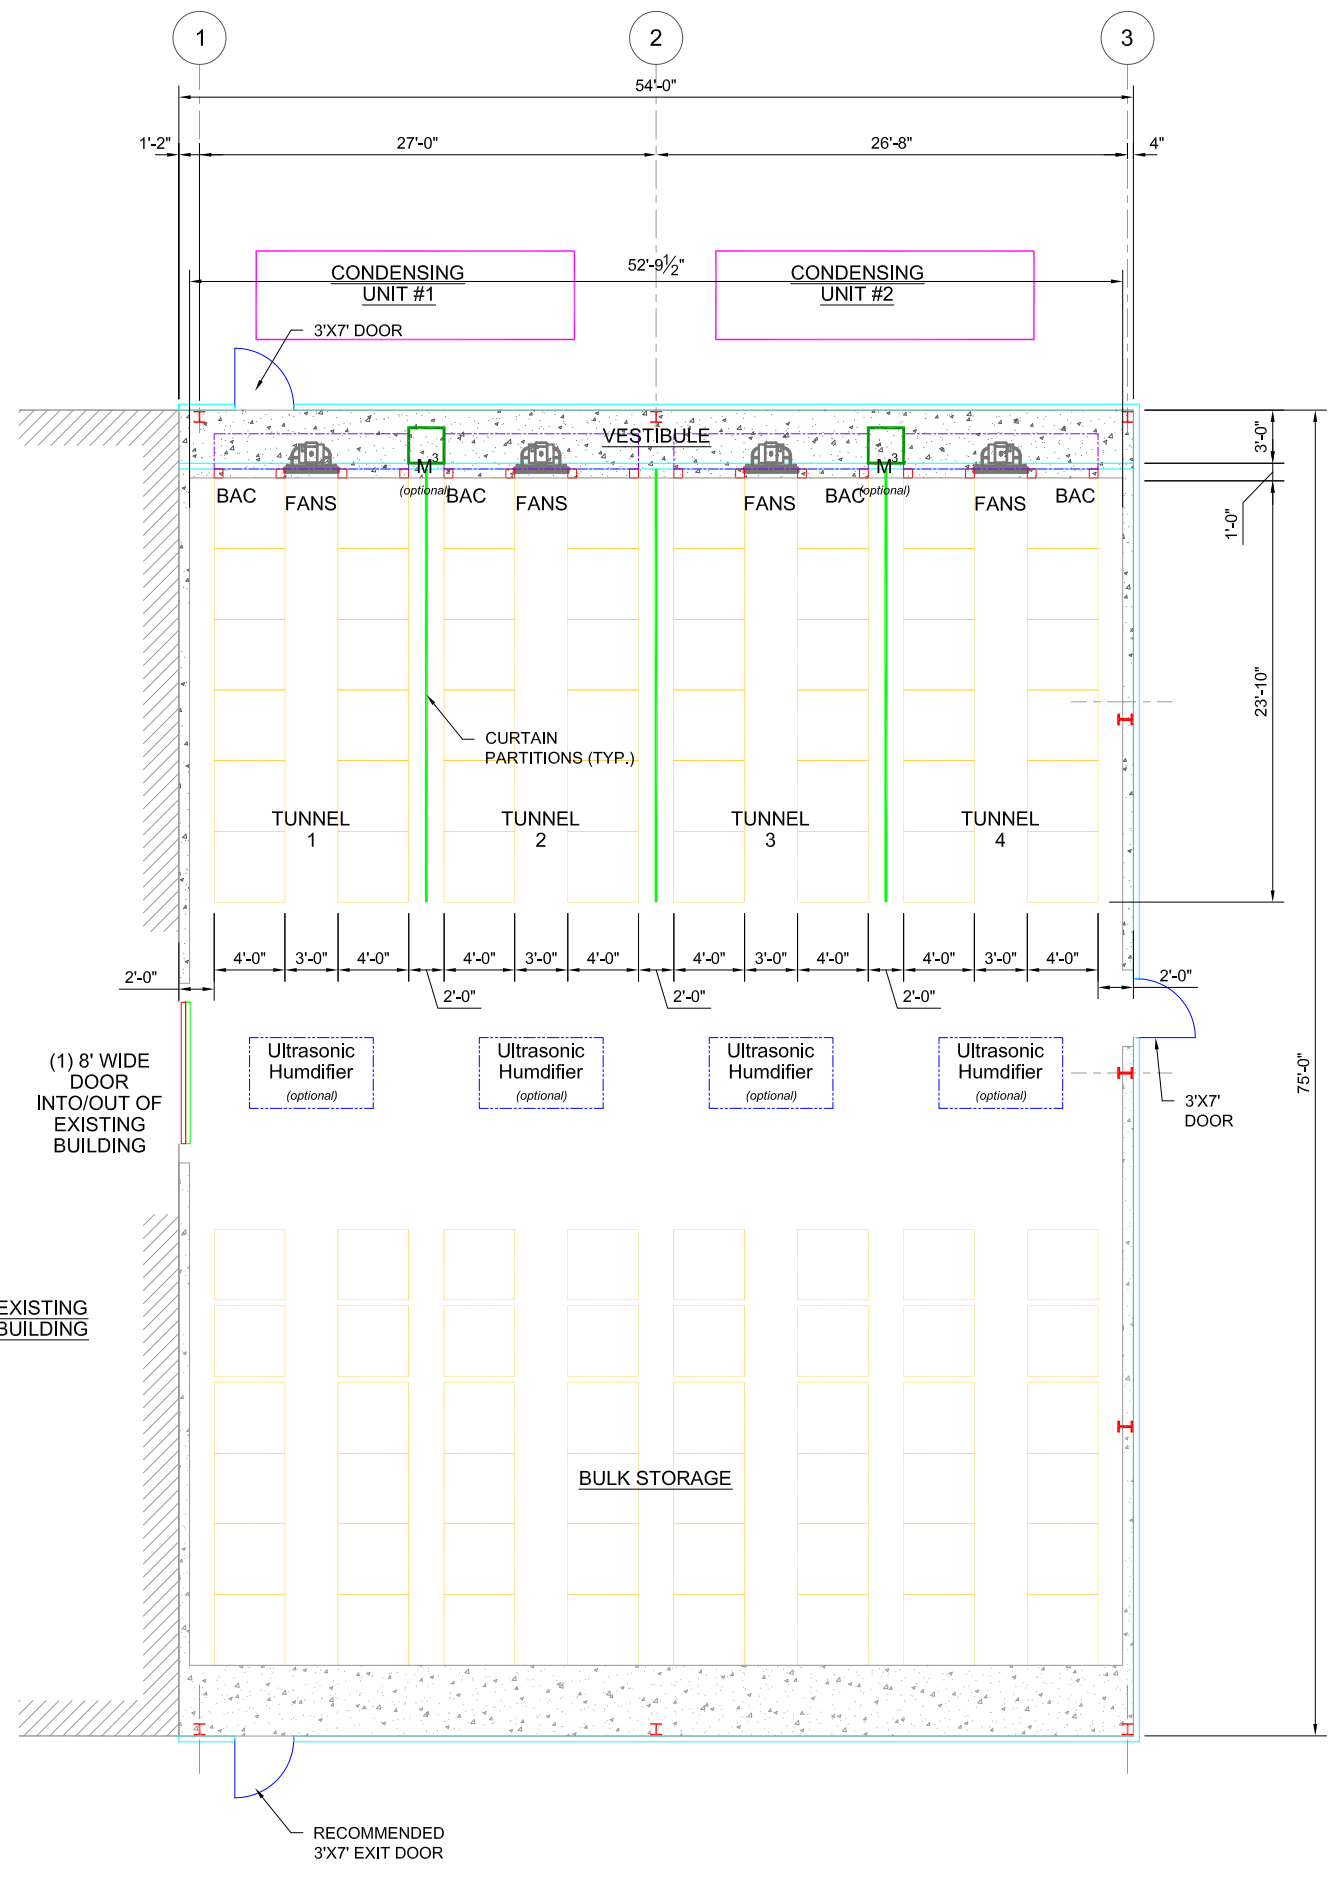

Floor Plan
 SCALE: 3/32" = 1'-0"

Project West
 SCALE: 3/32" = 1'-0"